


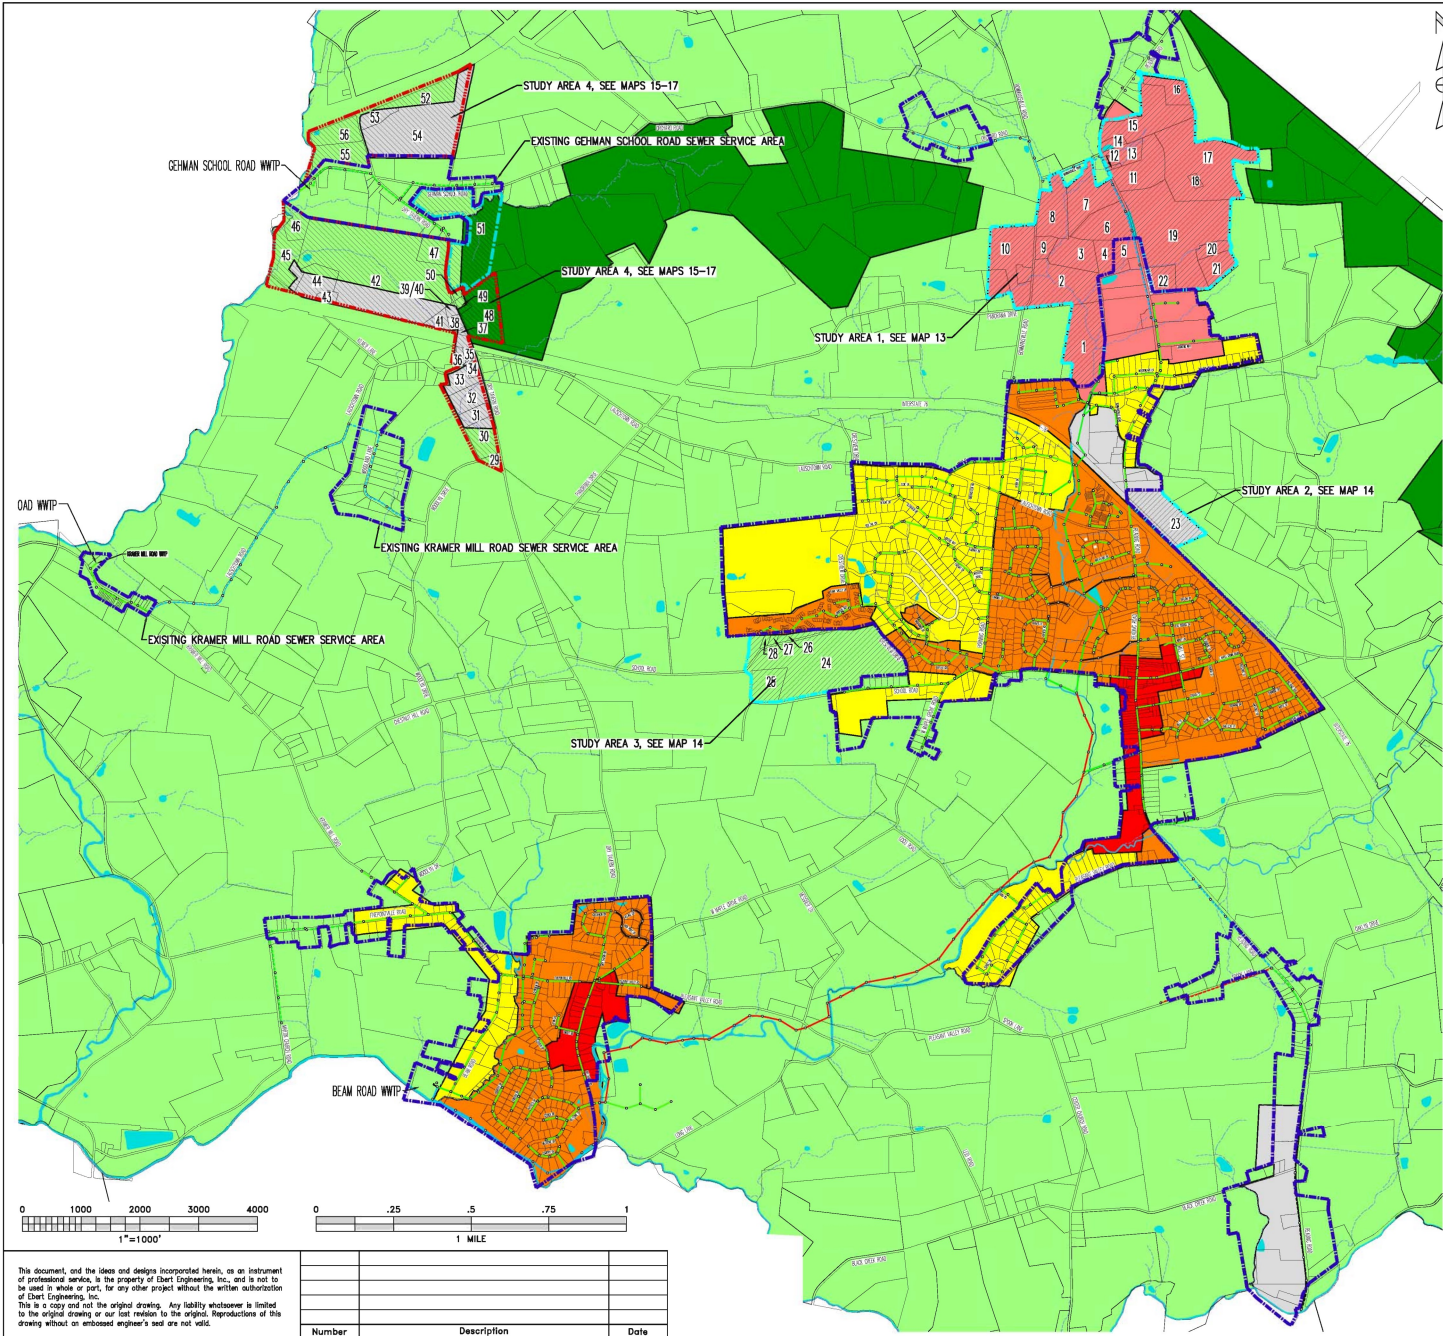

- LEGEND**
- EXISTING STREAM
 - EXISTING PUBLIC SEWER SERVICE AREA
 - PROPOSED EXPANSION OF PUBLIC SEWER SERVICE AREA
 - FUTURE EXPANSION OF PUBLIC SEWER SERVICE AREA
 - SANITARY SEWER (UNKNOW. SIZE)
 - SANITARY SEWER (2" LOW PRESSURE)
 - SANITARY SEWER (3" LOW PRESSURE)
 - SANITARY SEWER (4" LOW PRESSURE)
 - SANITARY SEWER (6" LOW PRESSURE)
 - SANITARY SEWER (8" GRAVITY)
 - SANITARY SEWER (12" GRAVITY)
 - SANITARY SEWER (15" GRAVITY)
 - SANITARY SEWER (18" GRAVITY)
 - SANITARY MANHOLE
 - SANITARY GRINDER PUMP

MAP 2 - PROPOSED EXPANSION OF SANITARY SEWER SERVICE AREAS
FOR THE
BRECKNOCK TOWNSHIP ACT 537 PLAN
PREPARED FOR
BRECKNOCK TOWNSHIP

Ebert Engineering, Inc.
Water and Wastewater Engineering
PO Box 540
4397 Skippack Pike
Skippack, PA 19474
E-mail: tebert@ebertengineering.com
Phone: (810) 584 6701
Fax: (810) 584 6704

Drawn By	Project Engr.	Checked By	Scale	Job No.	Date	Drawing No.
EMK	FEE	FEE	AS NOTED	041-017	01/14/20	2 OF 7